




CORTE AA'

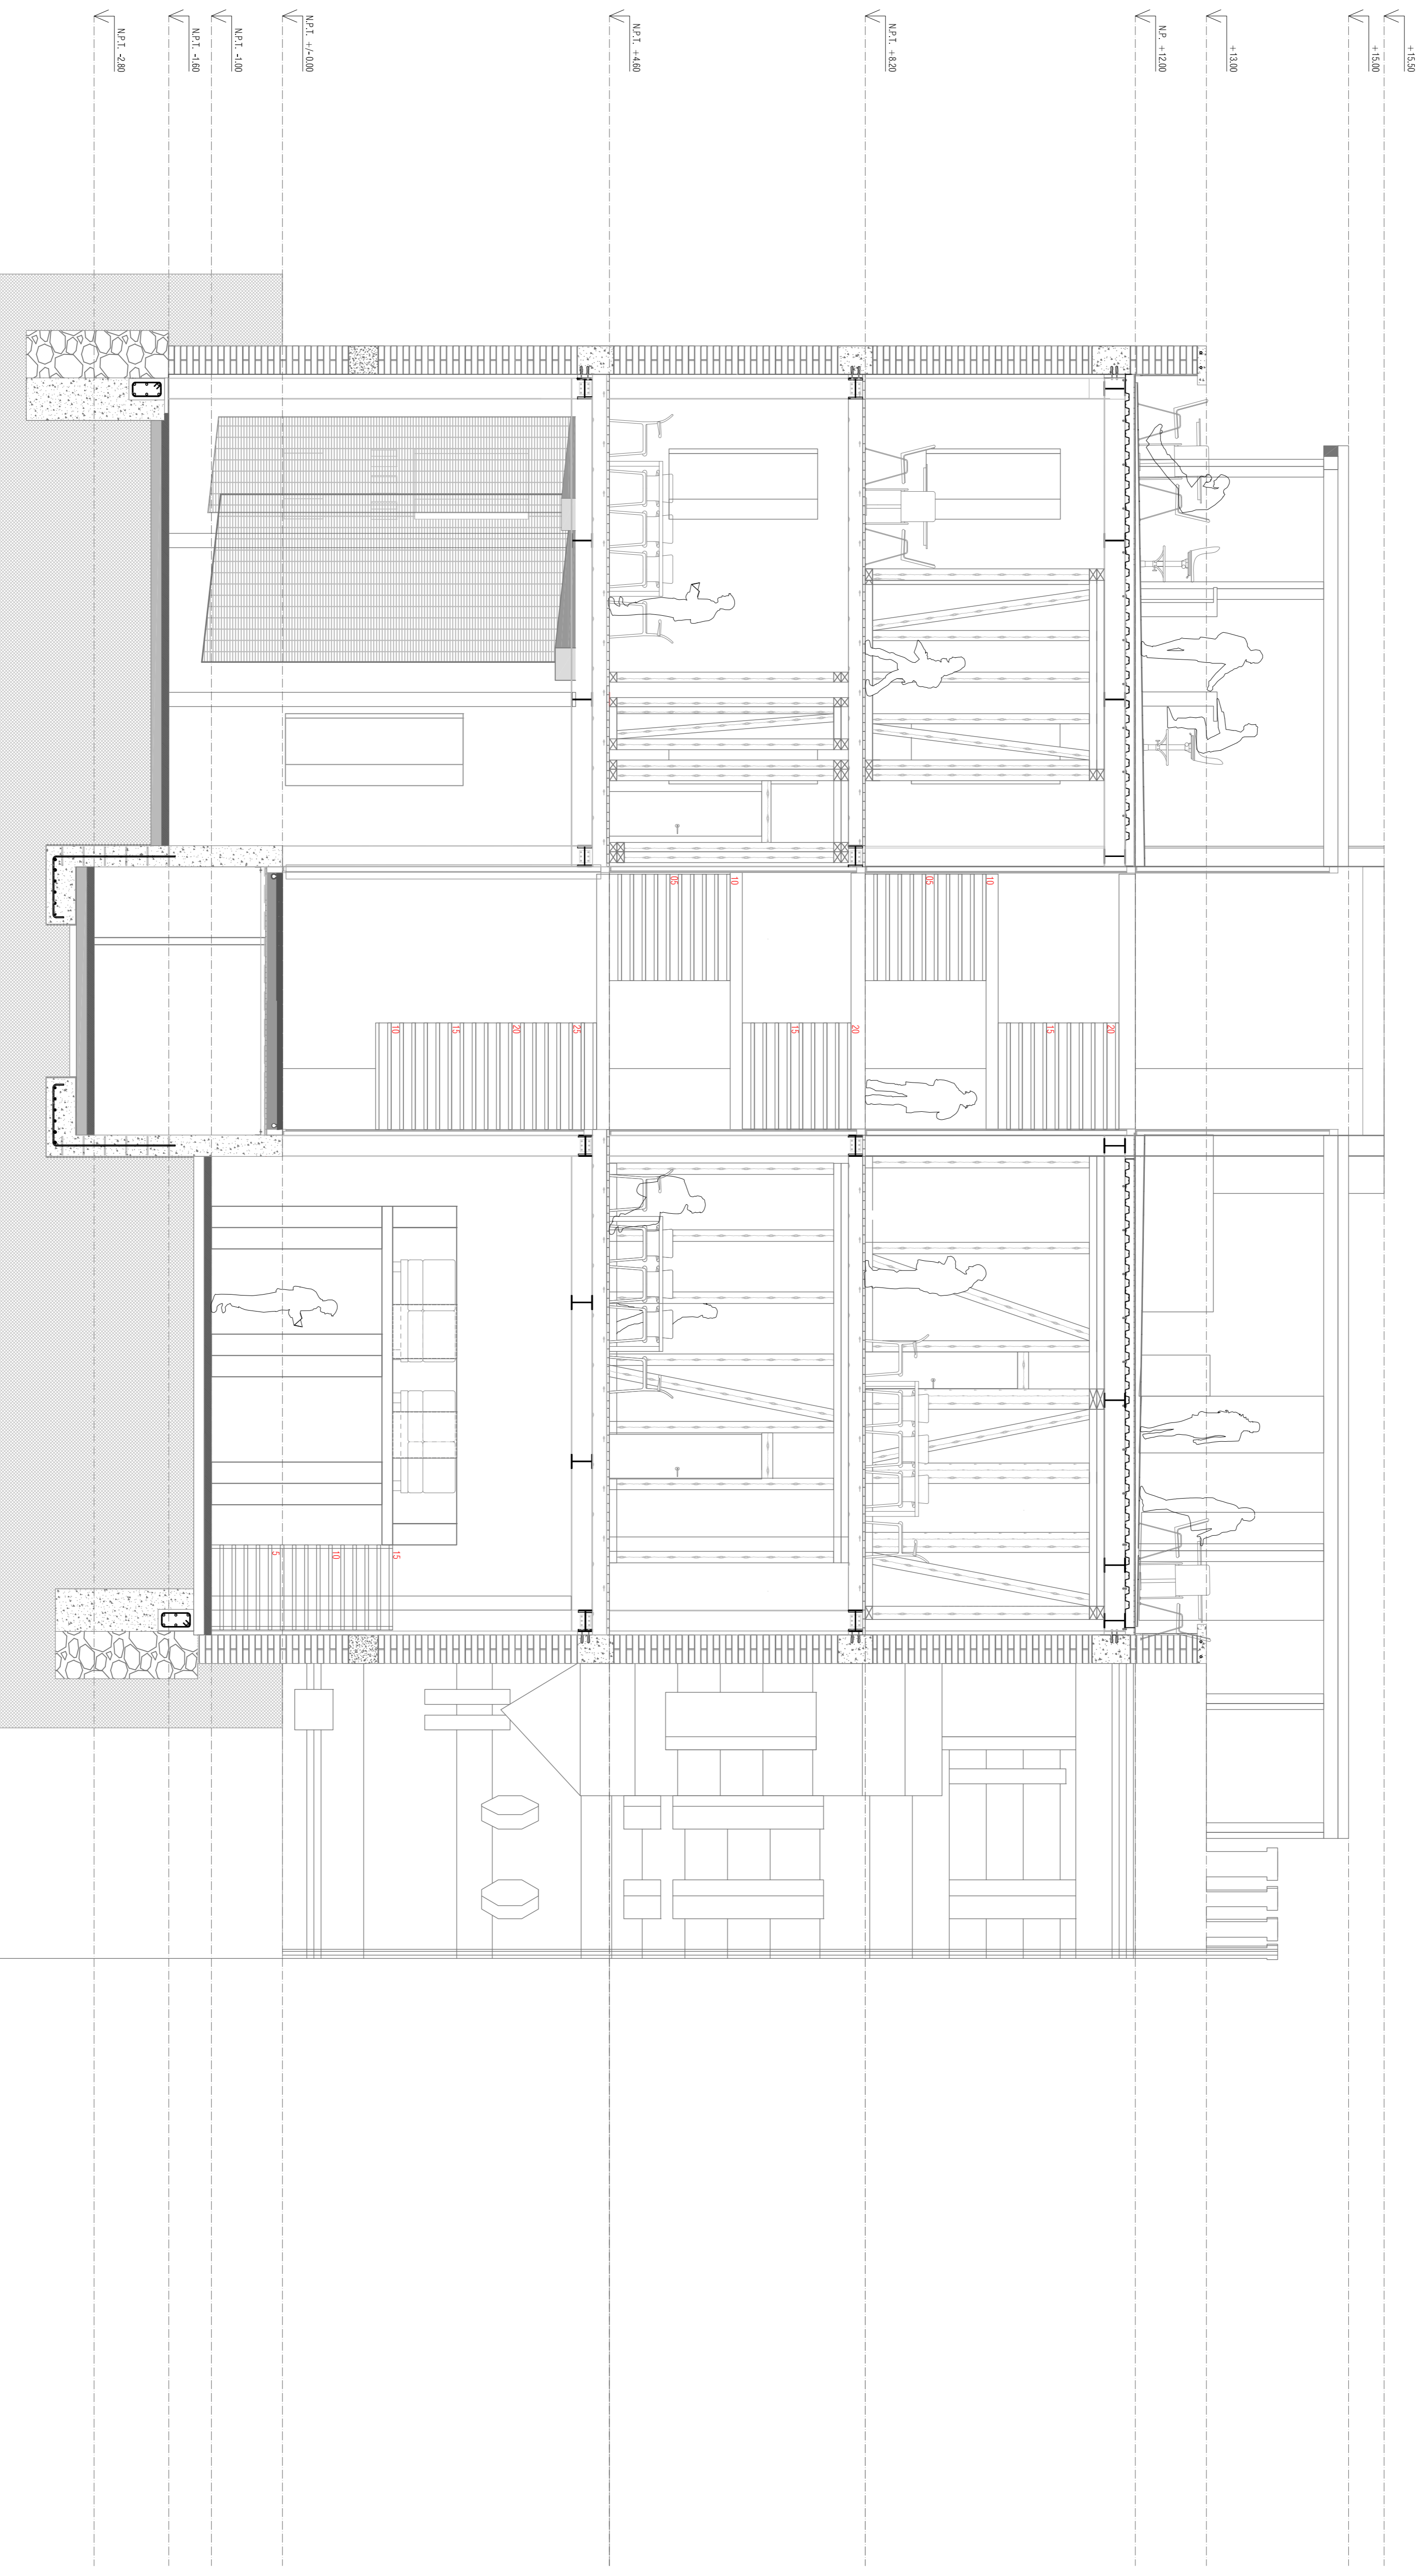



CORTE B1

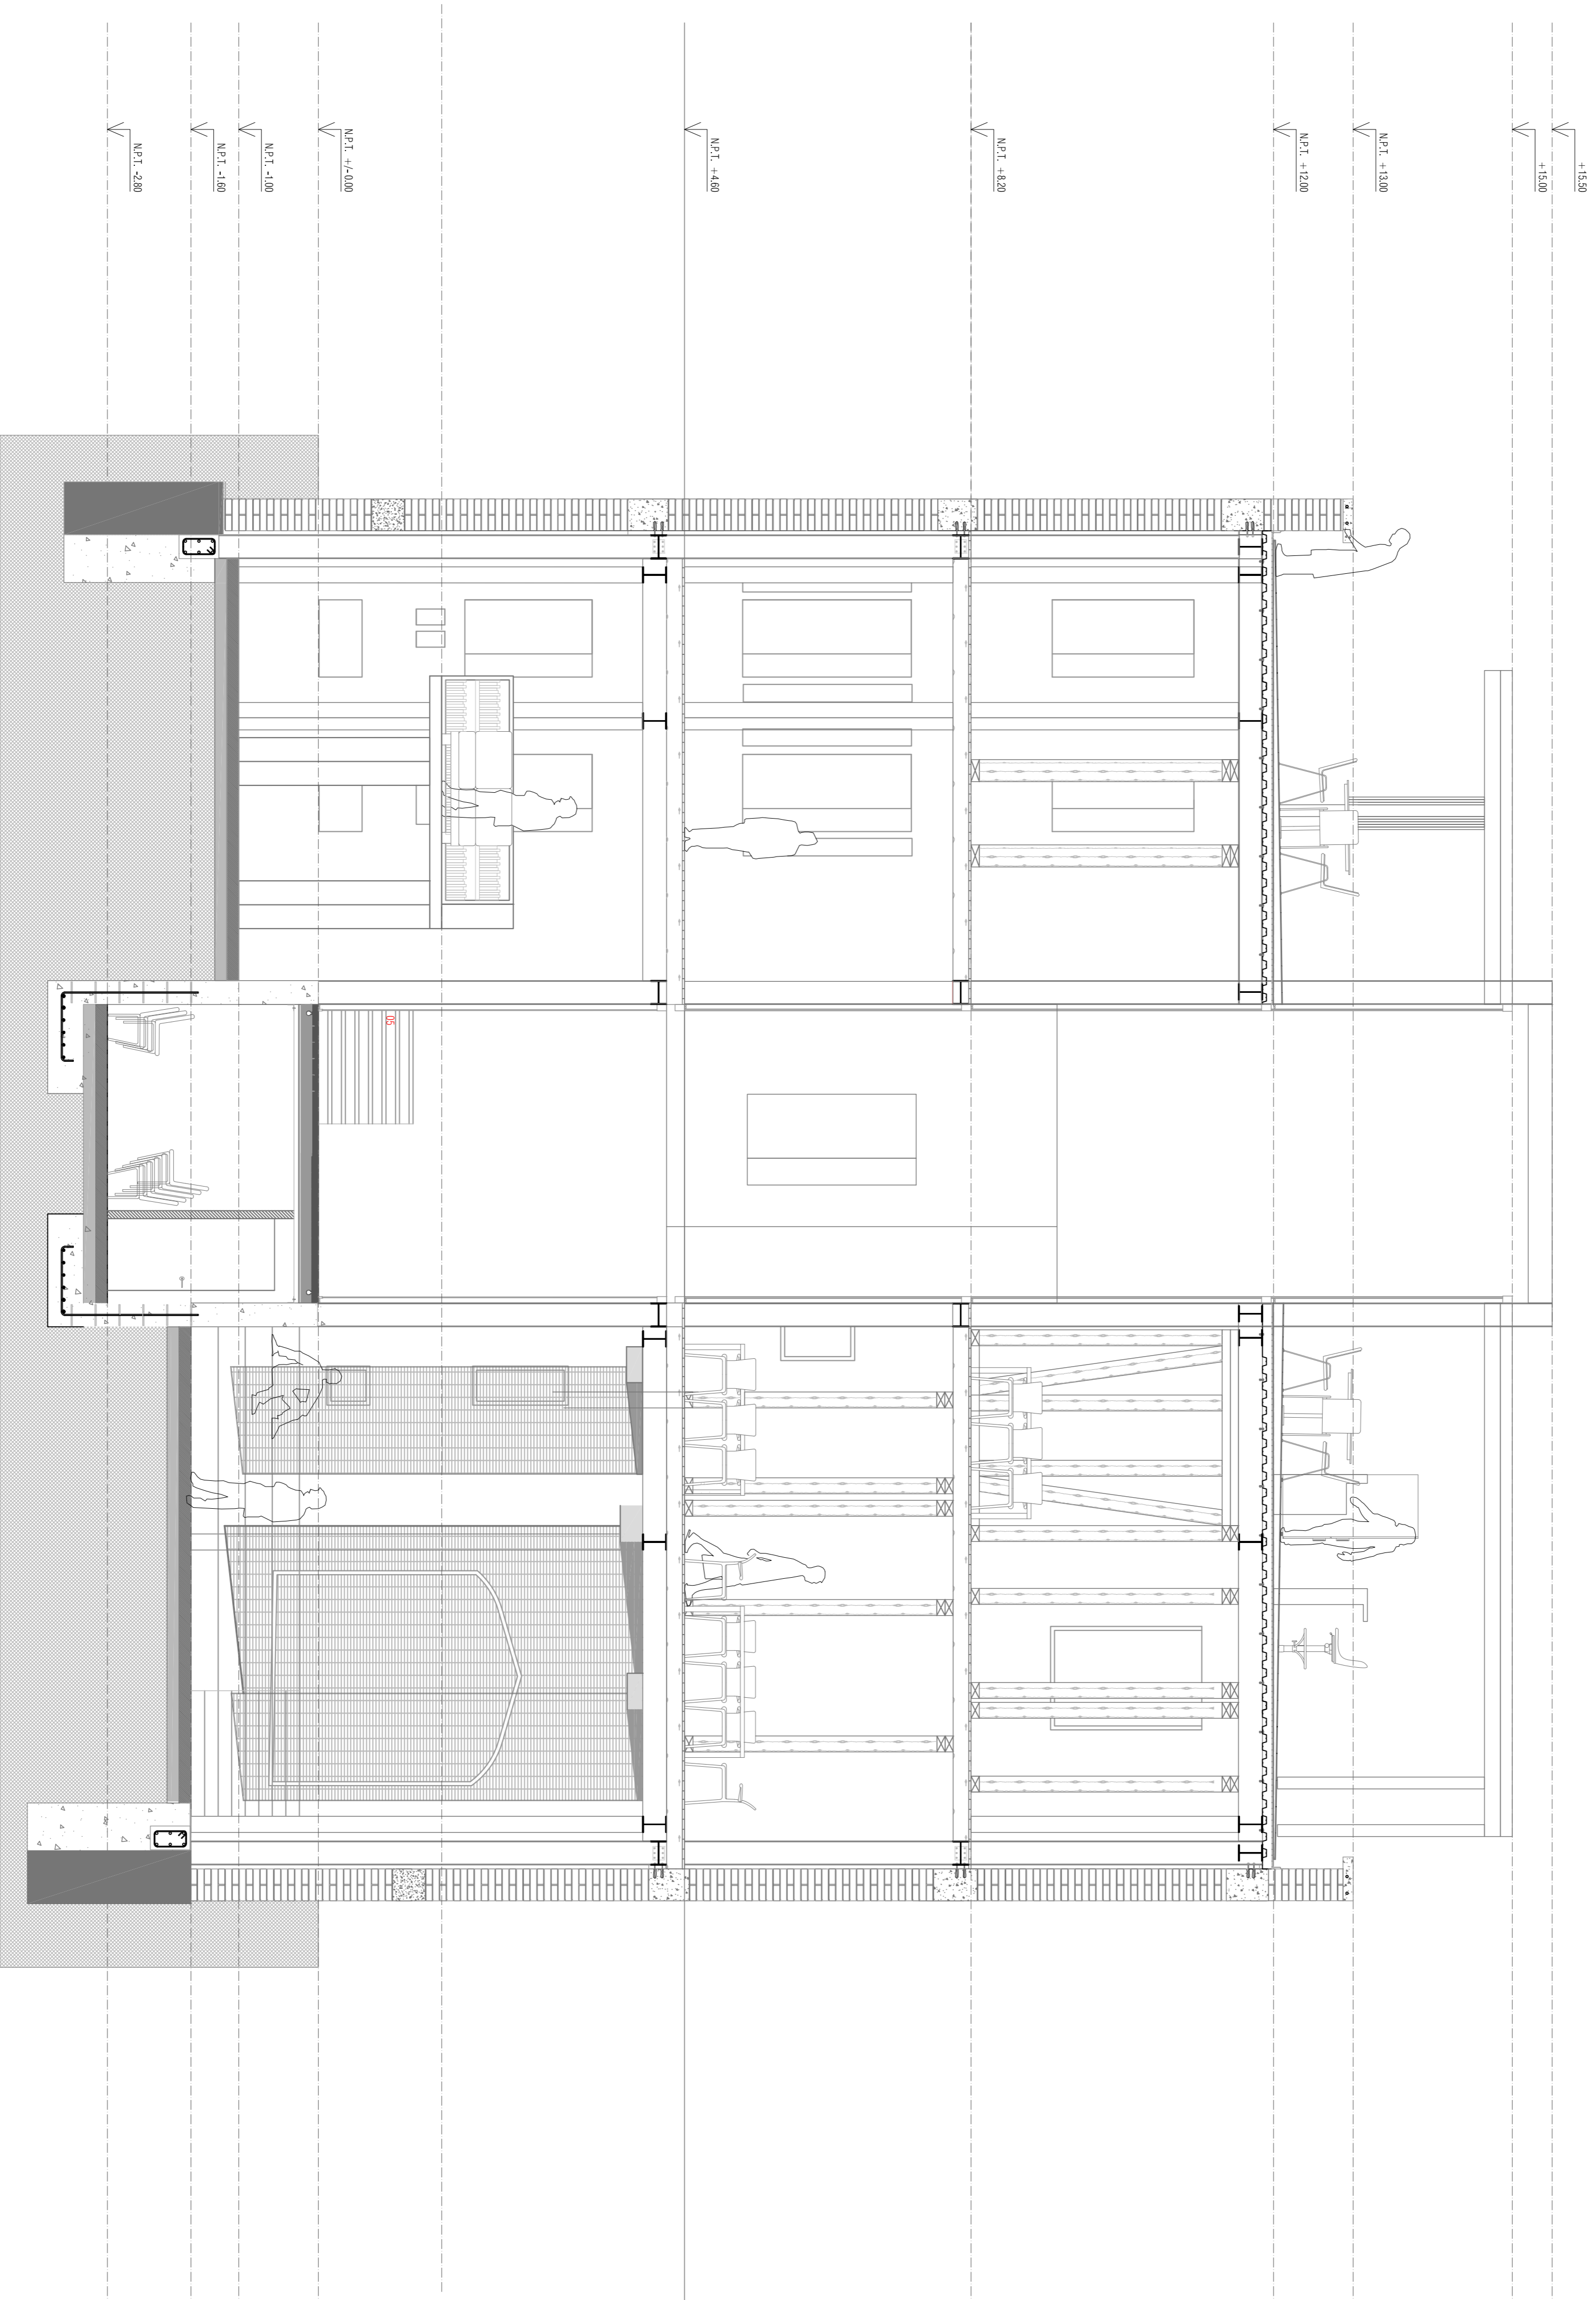


CORTE EE'

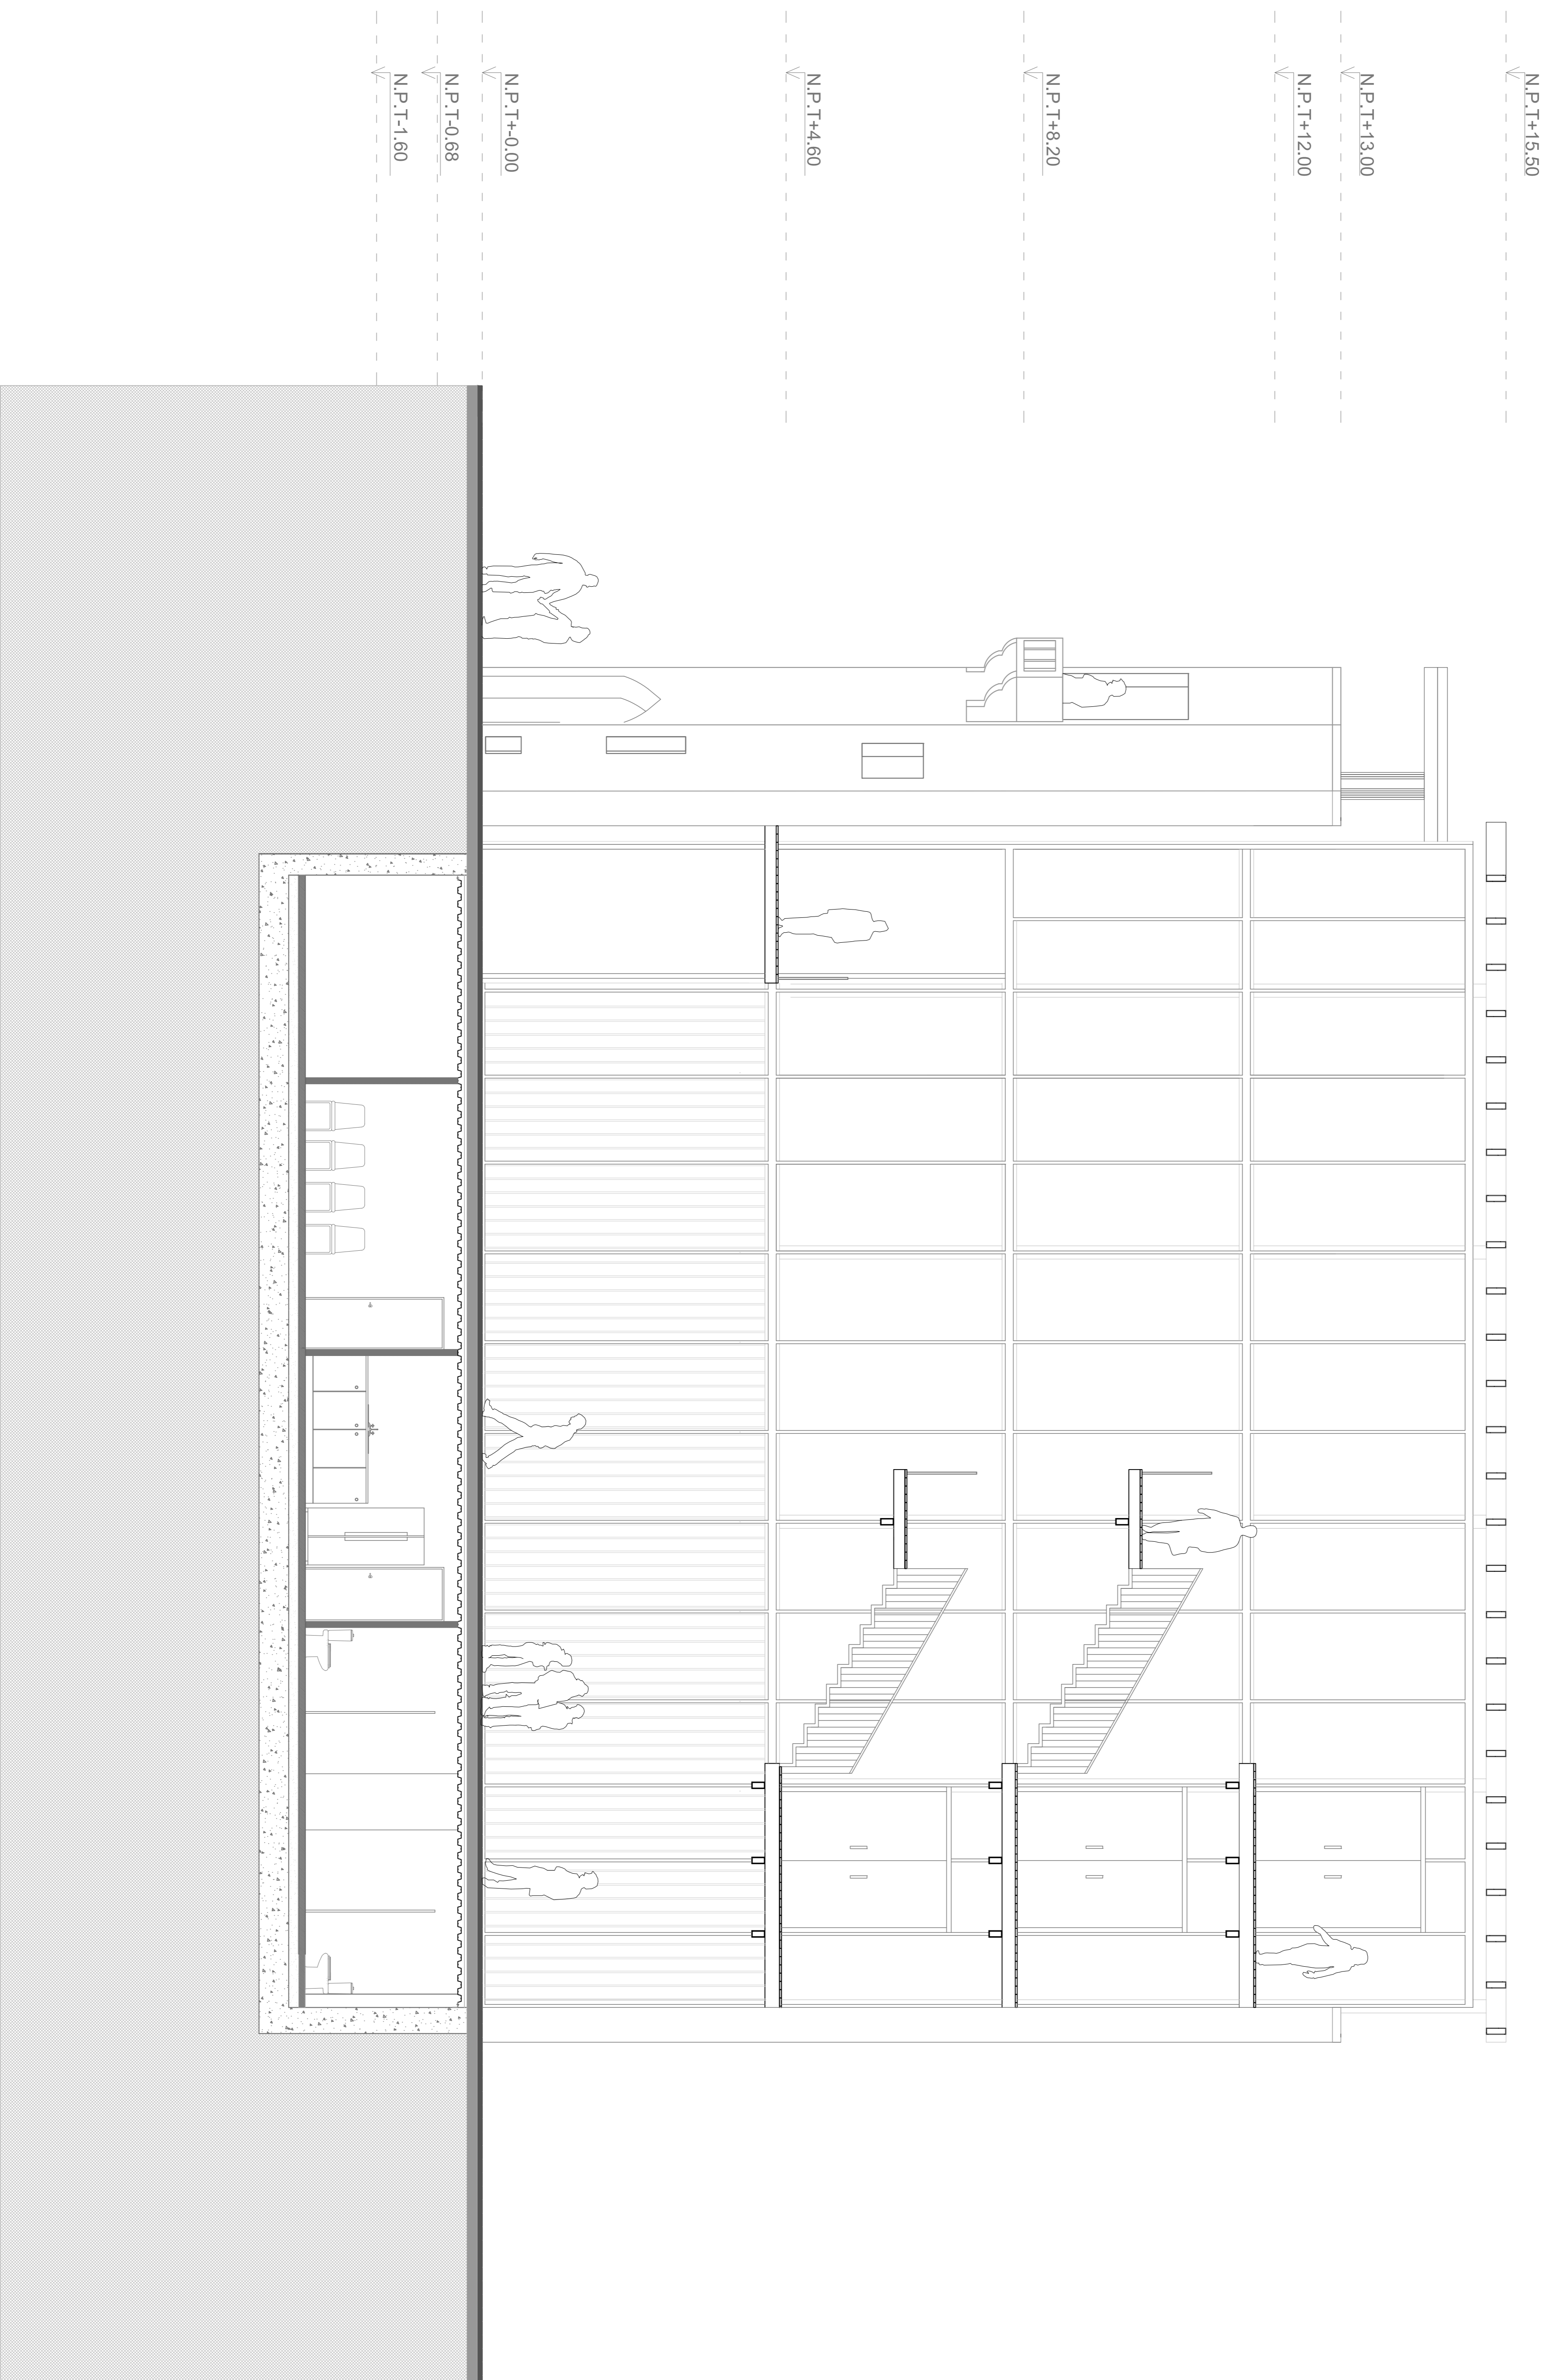

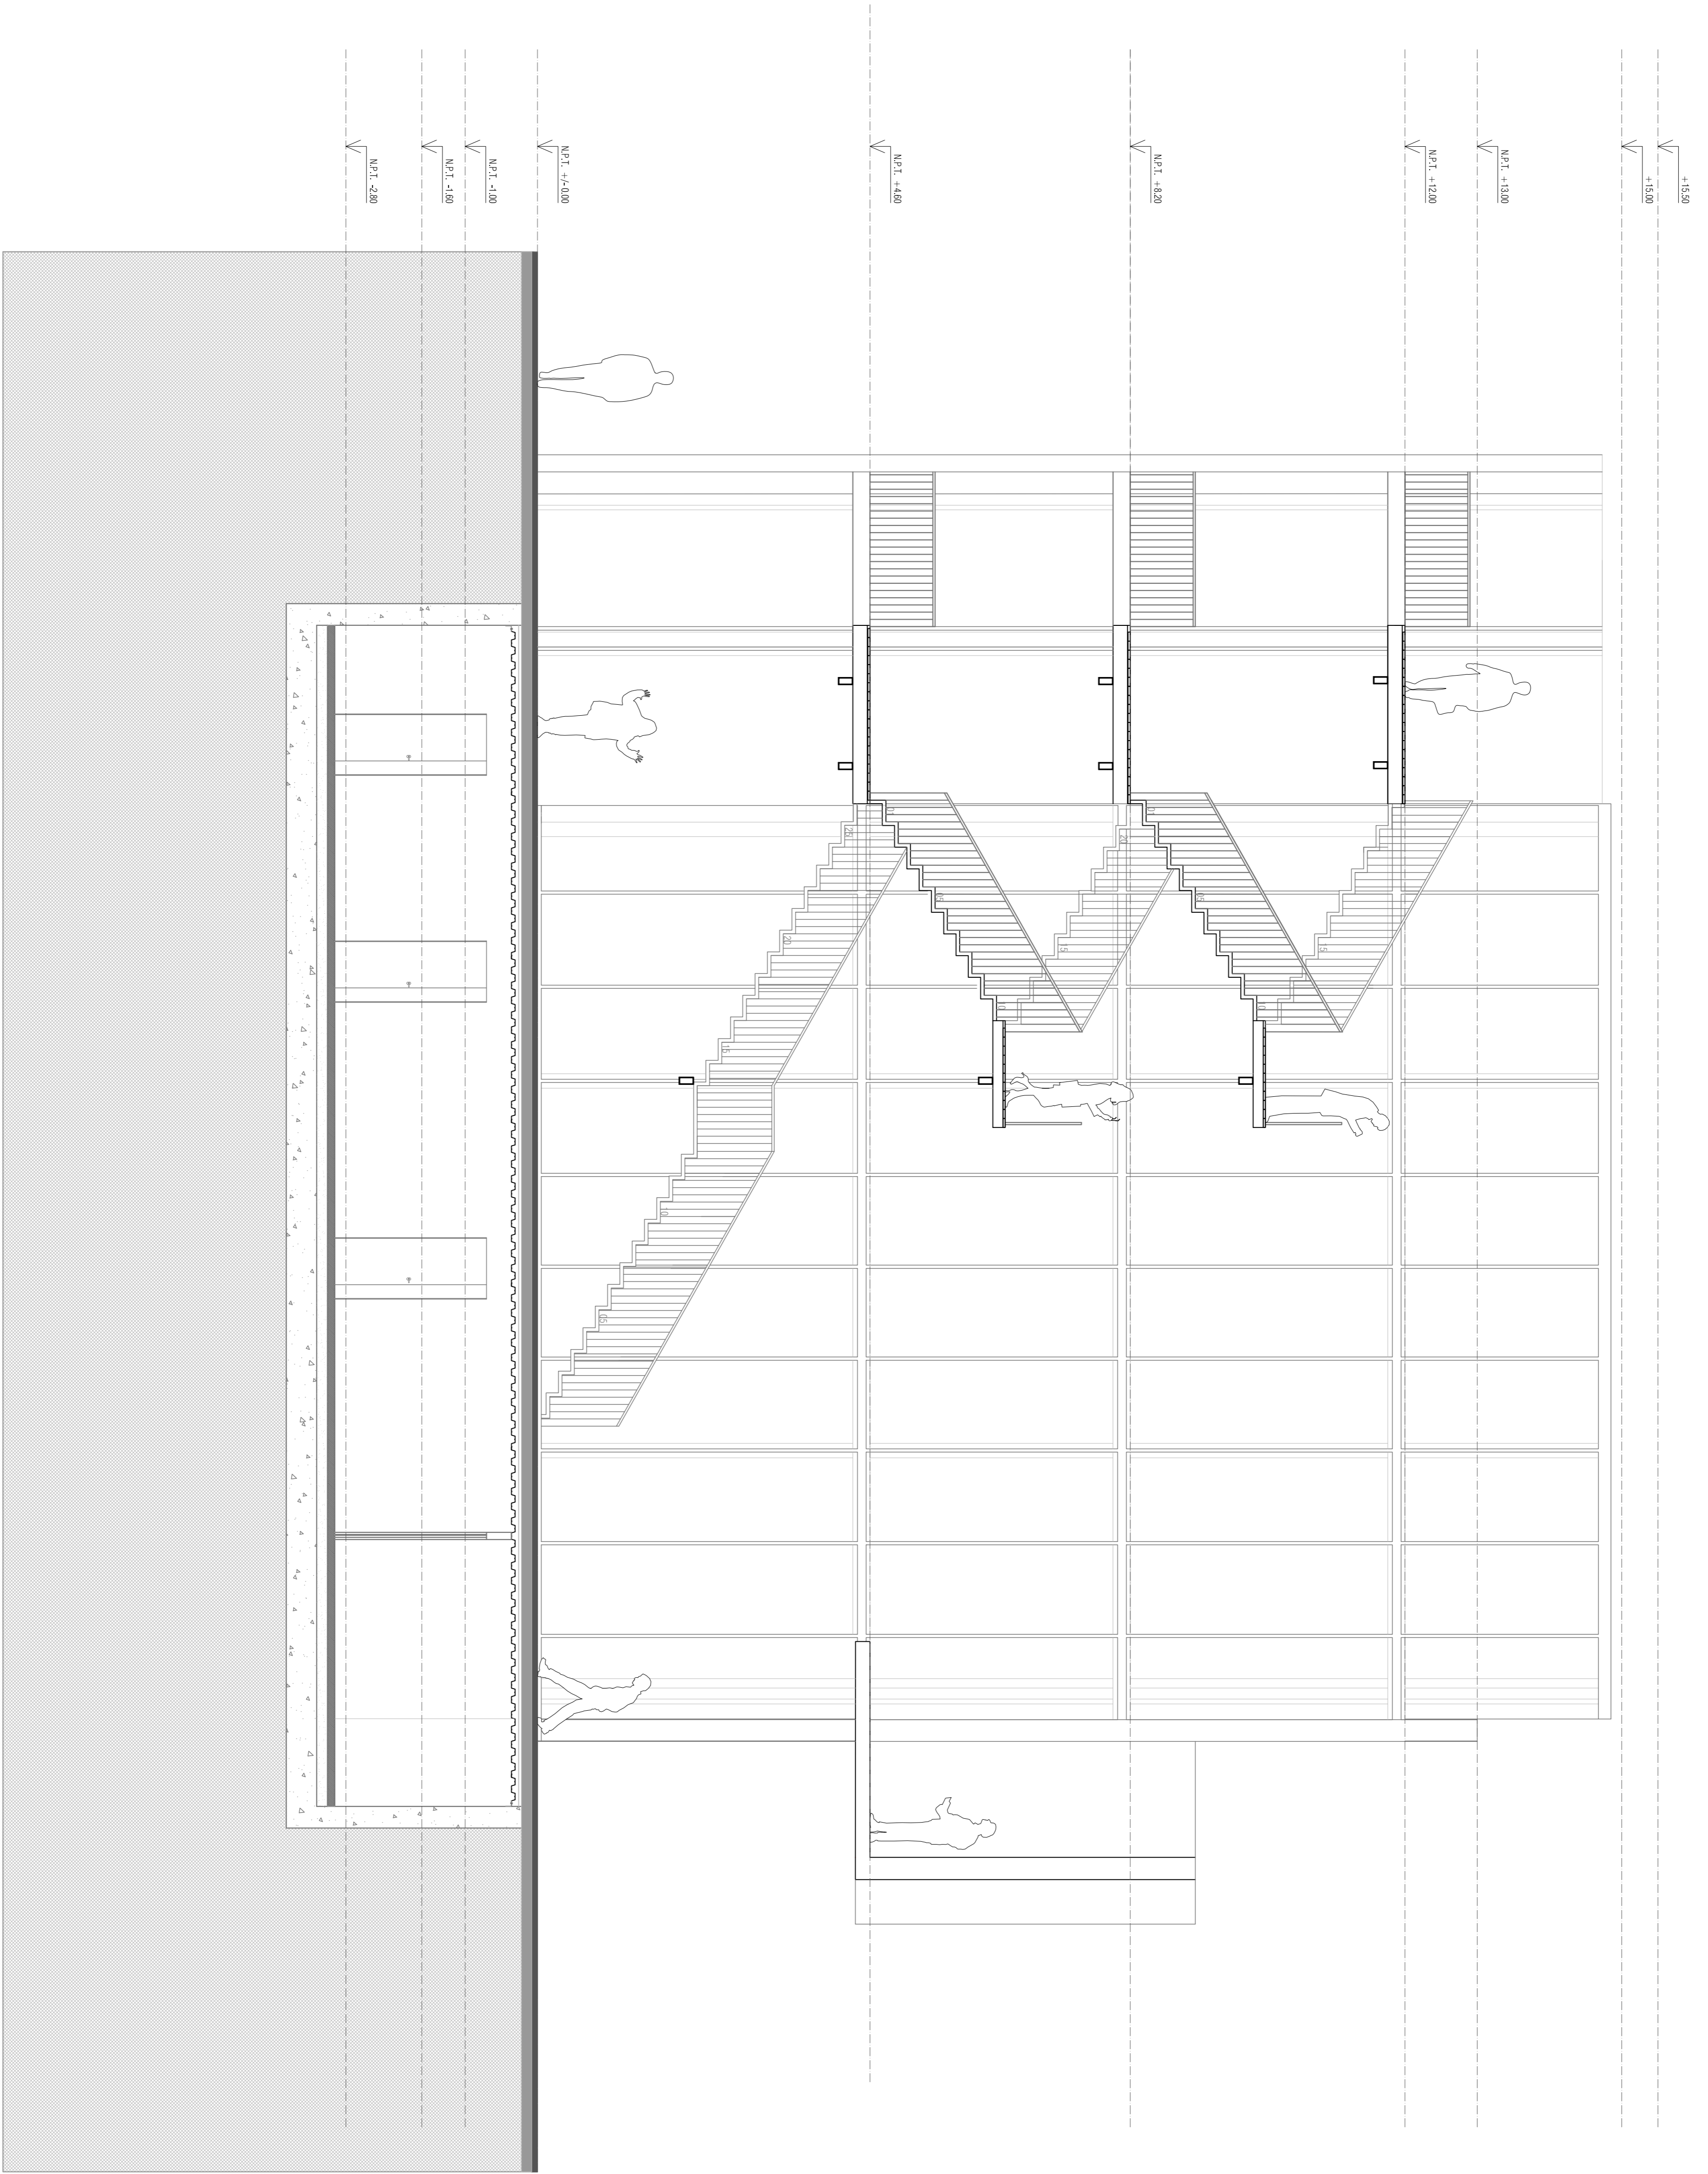

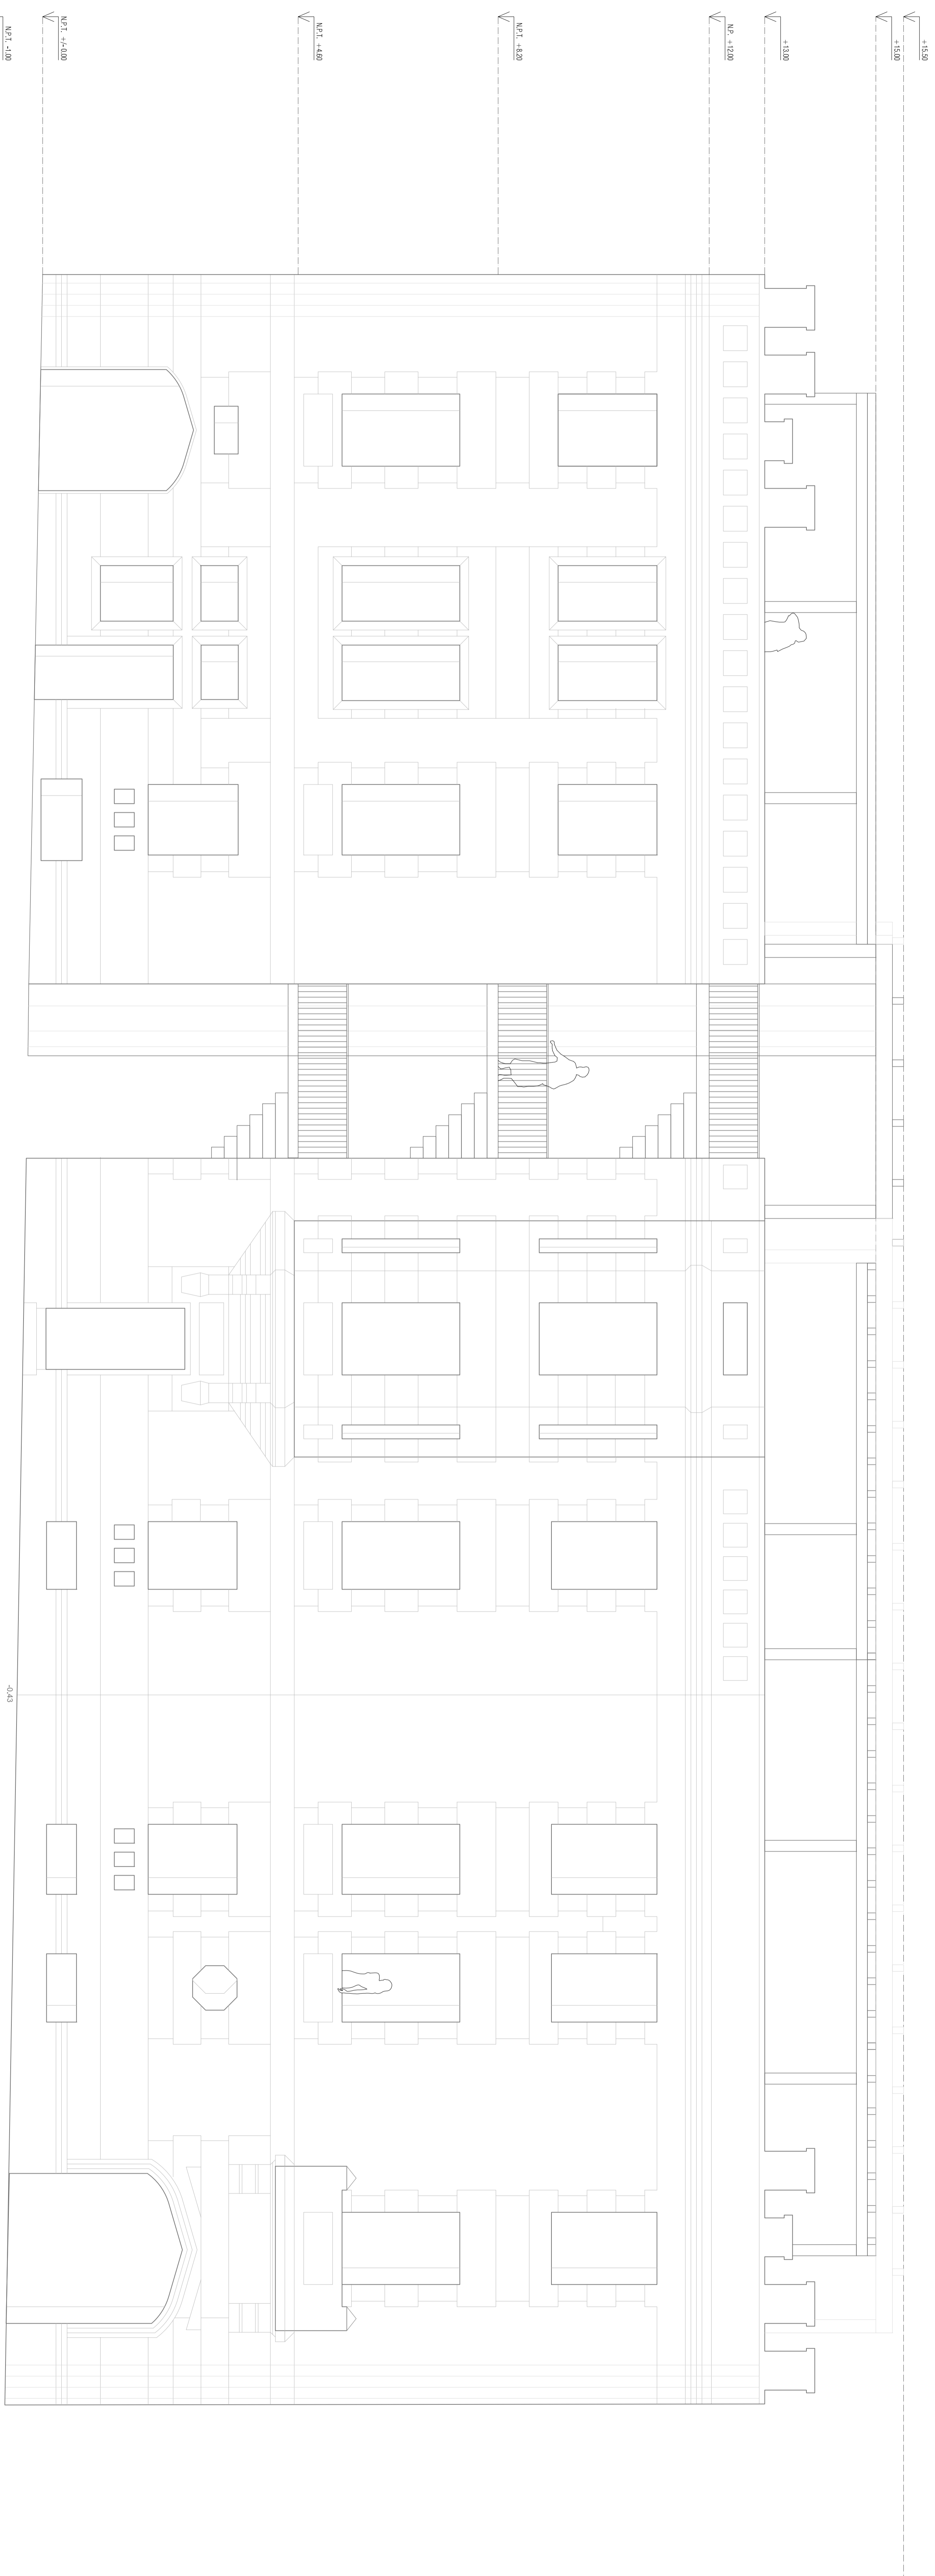

ELEVACION NORTE EJES 3-2-1
1:100

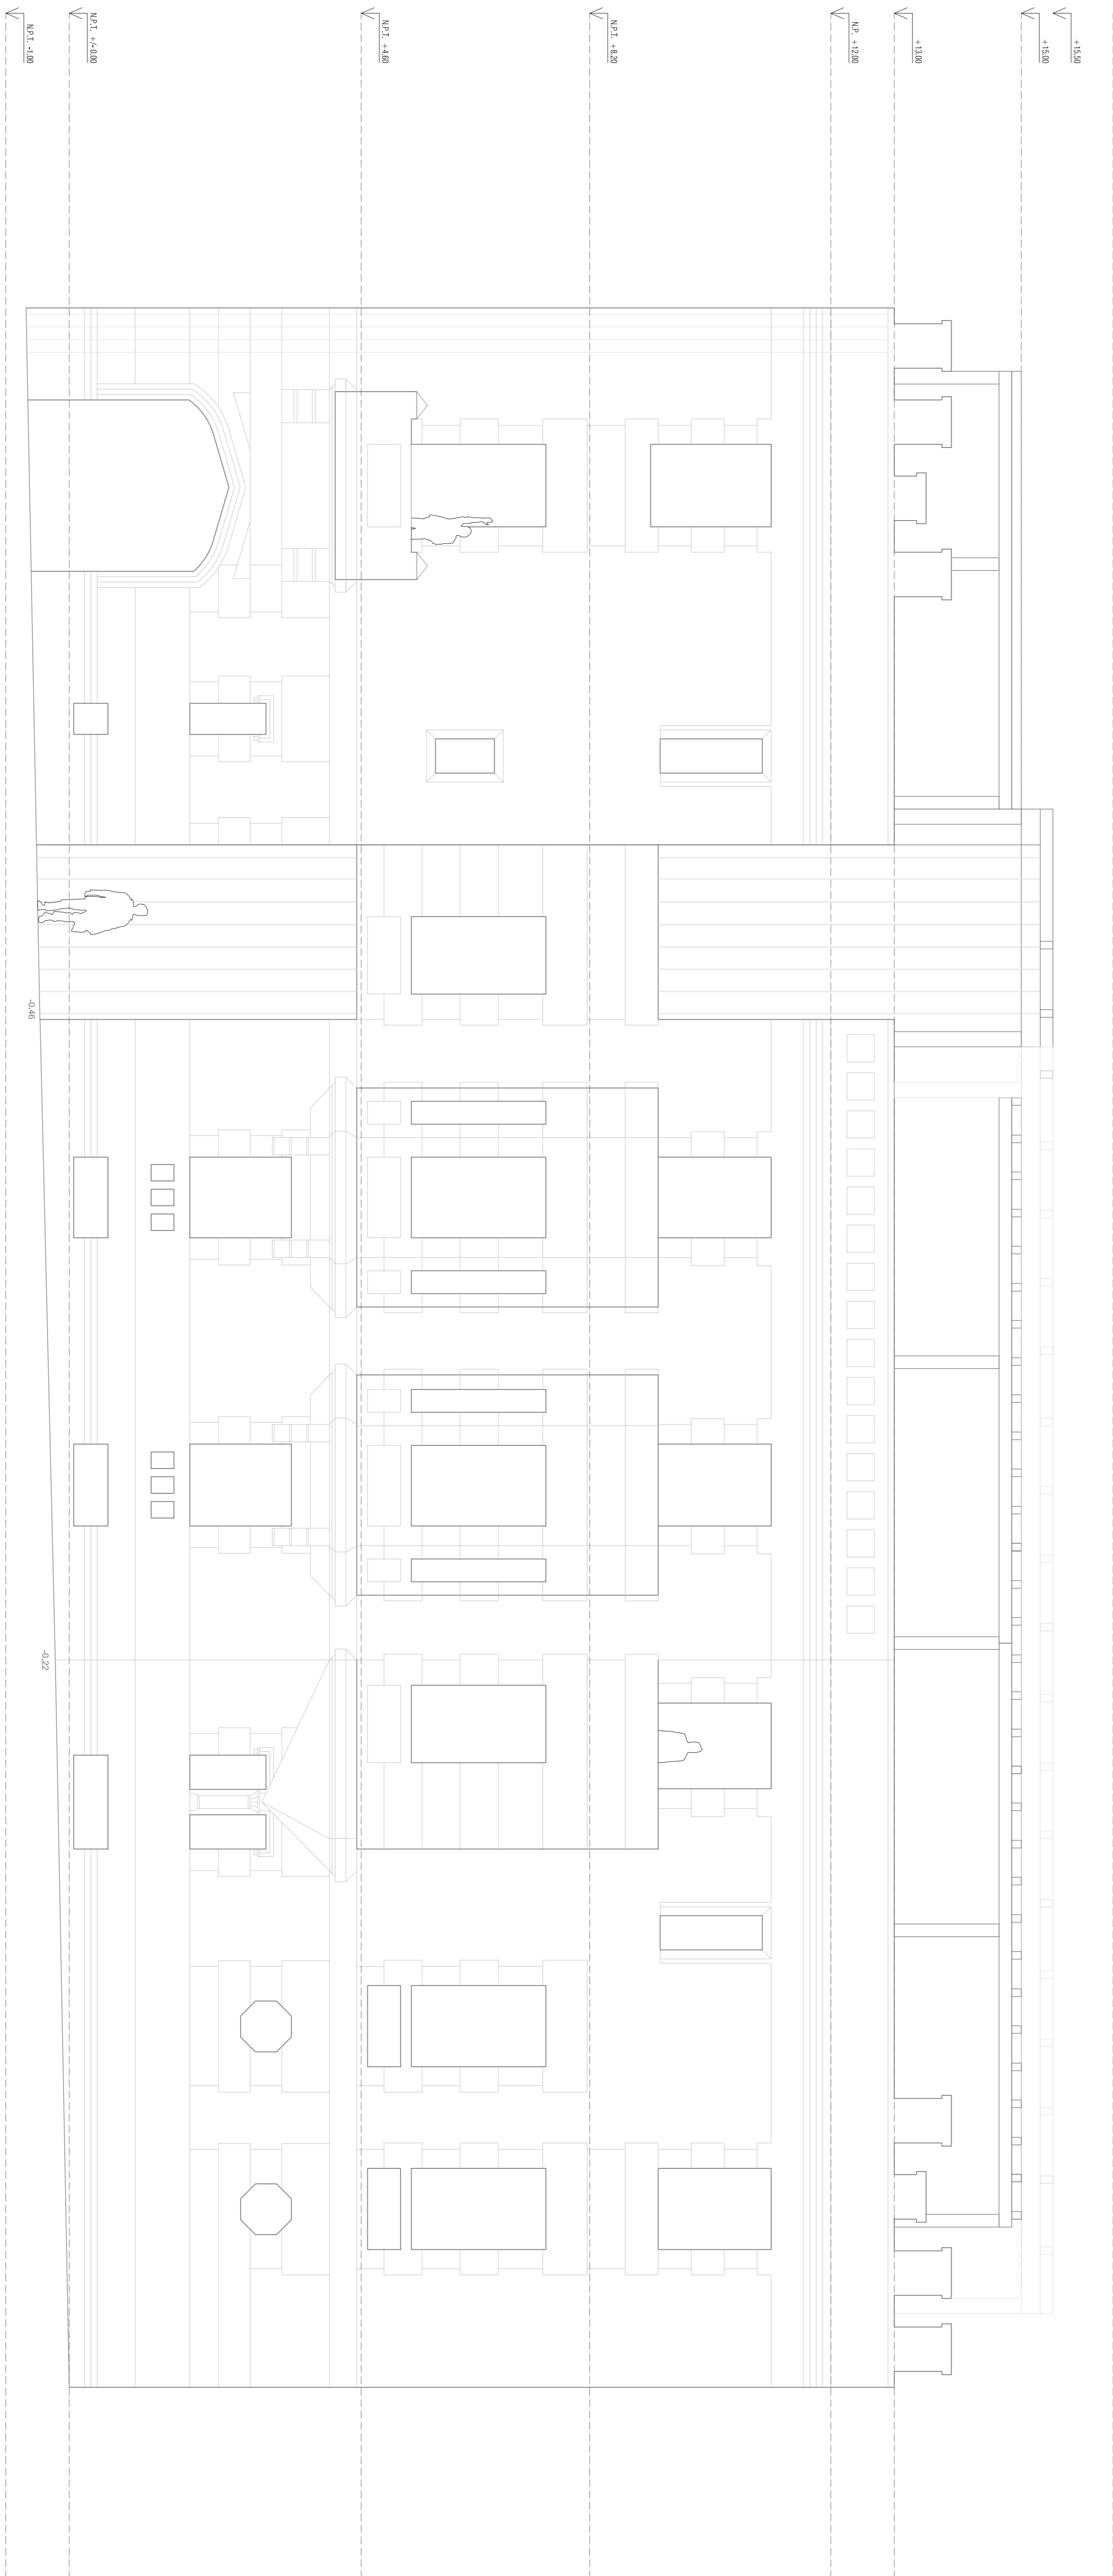

N.P.L. +1550

N.P.L. +1530

N.P.L. +1520

N.P.L. +1200

N.P.L. +820

N.P.L. +480

N.P.L. +100

N.P.L. -100

-0.46

-0.22

